




ダム平面図

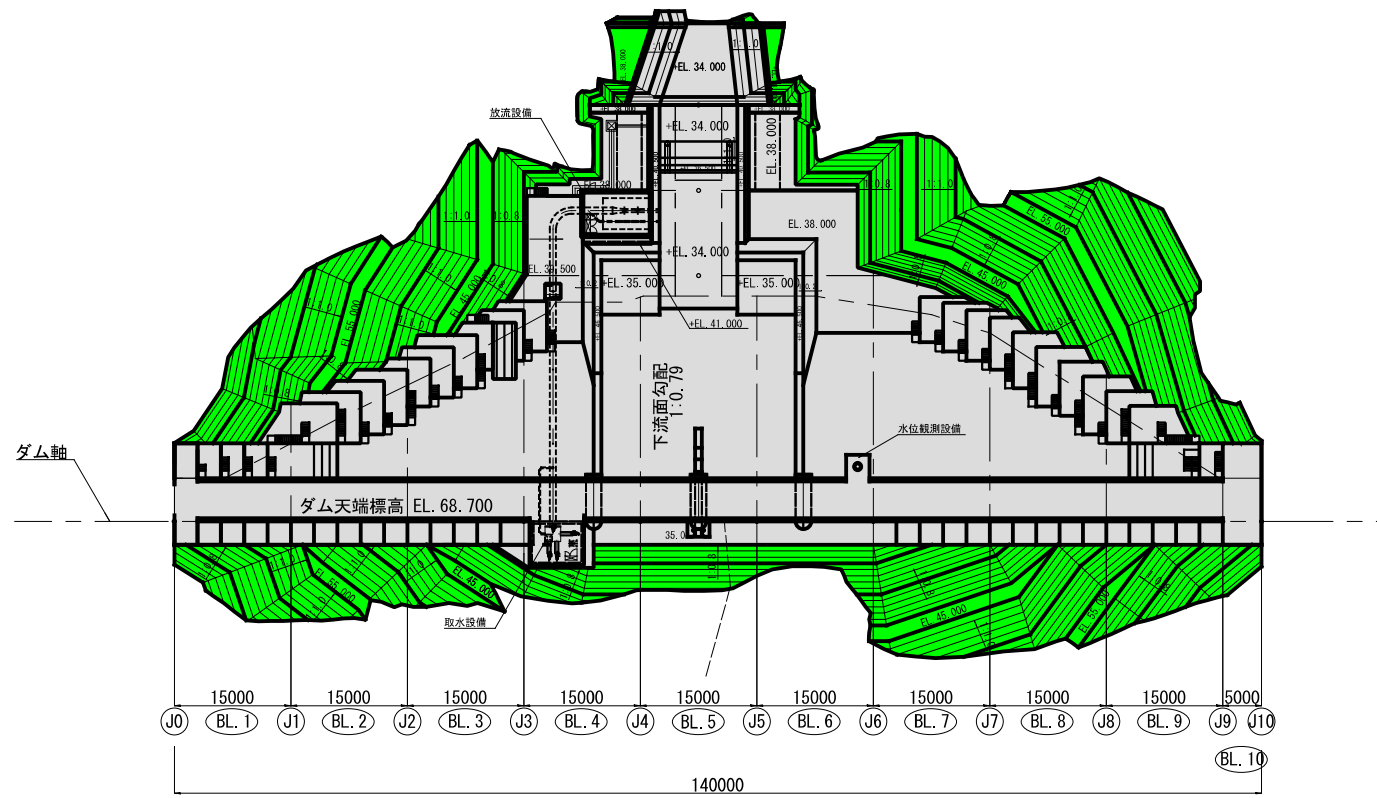

標準断面図 A1 S=1:250
A3 S=1:500

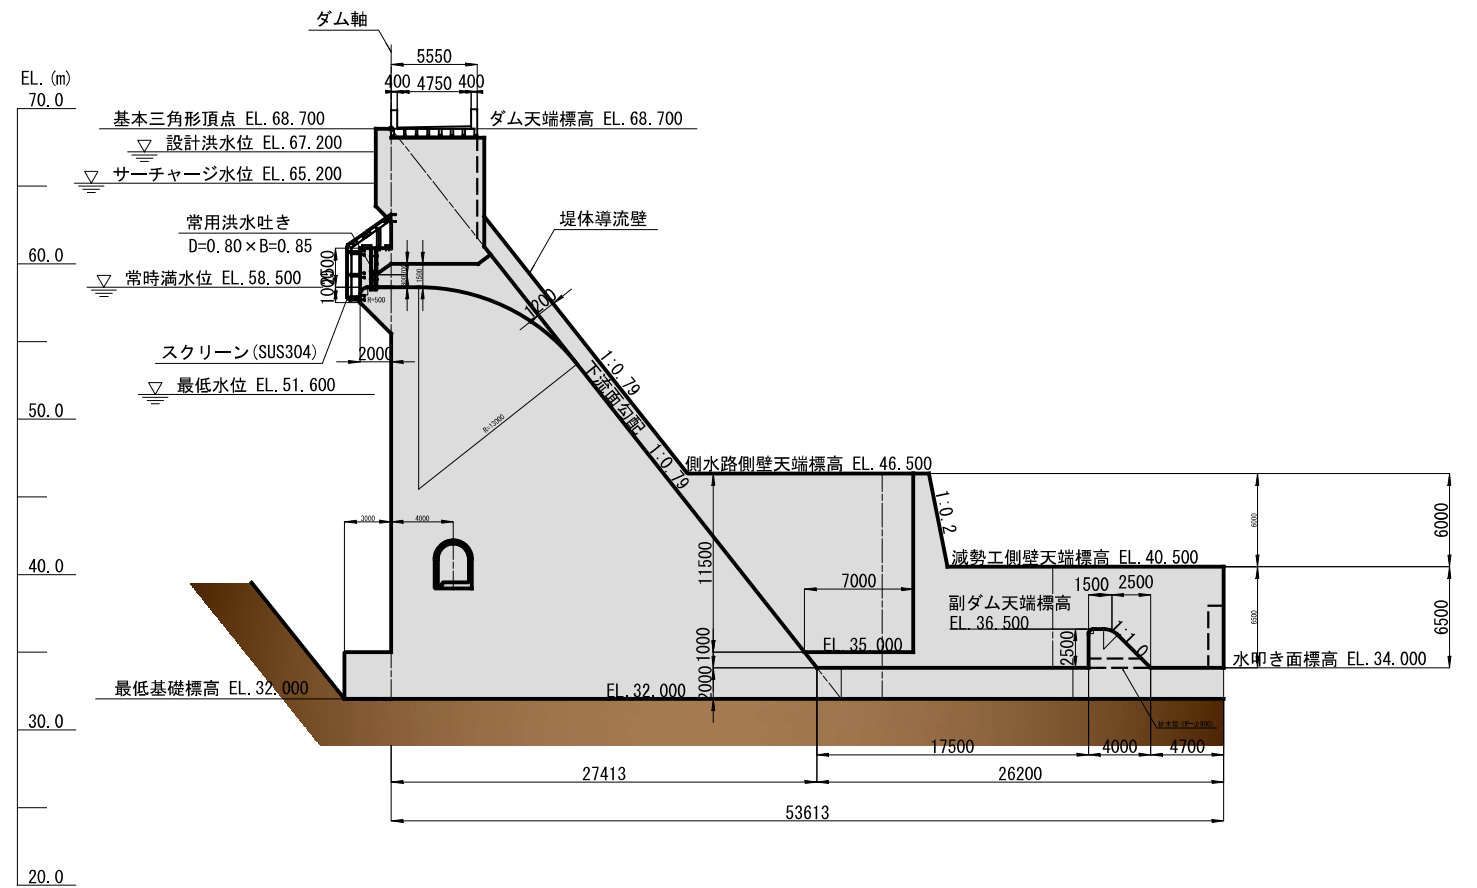

上流面

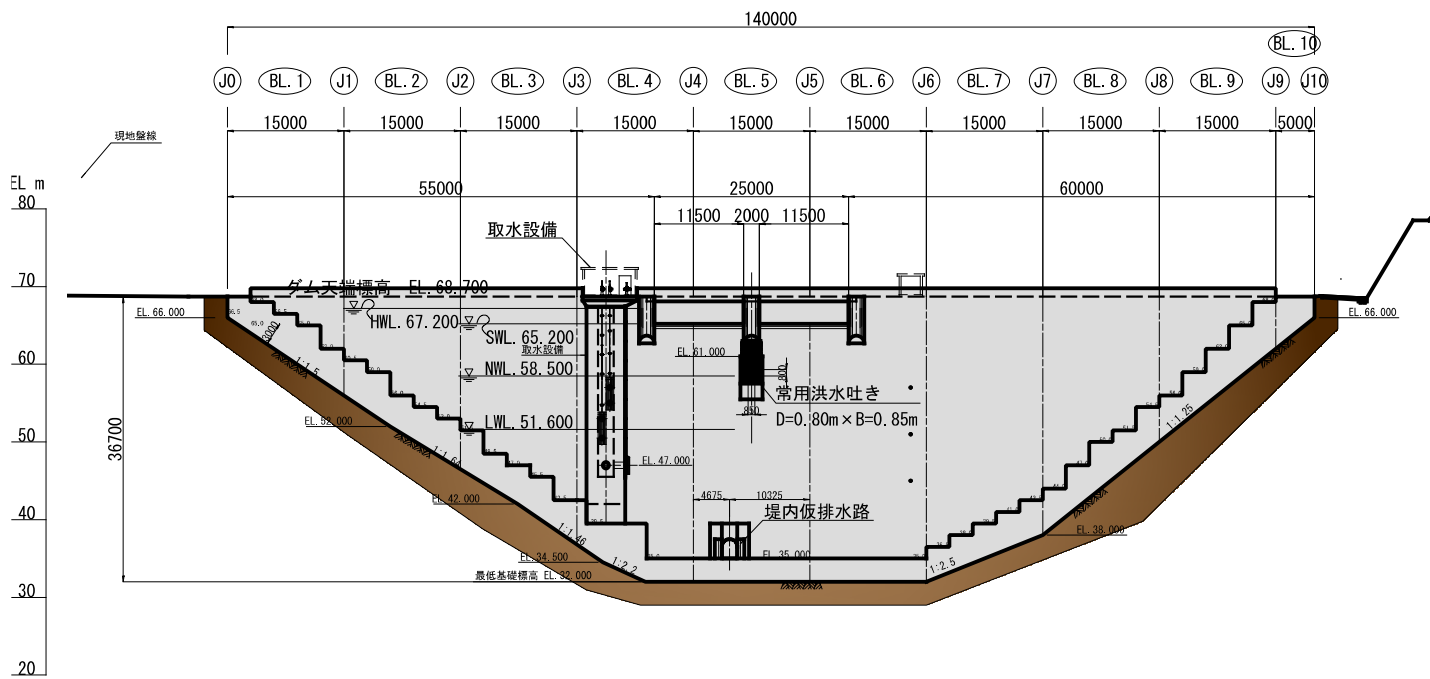

下流面

